


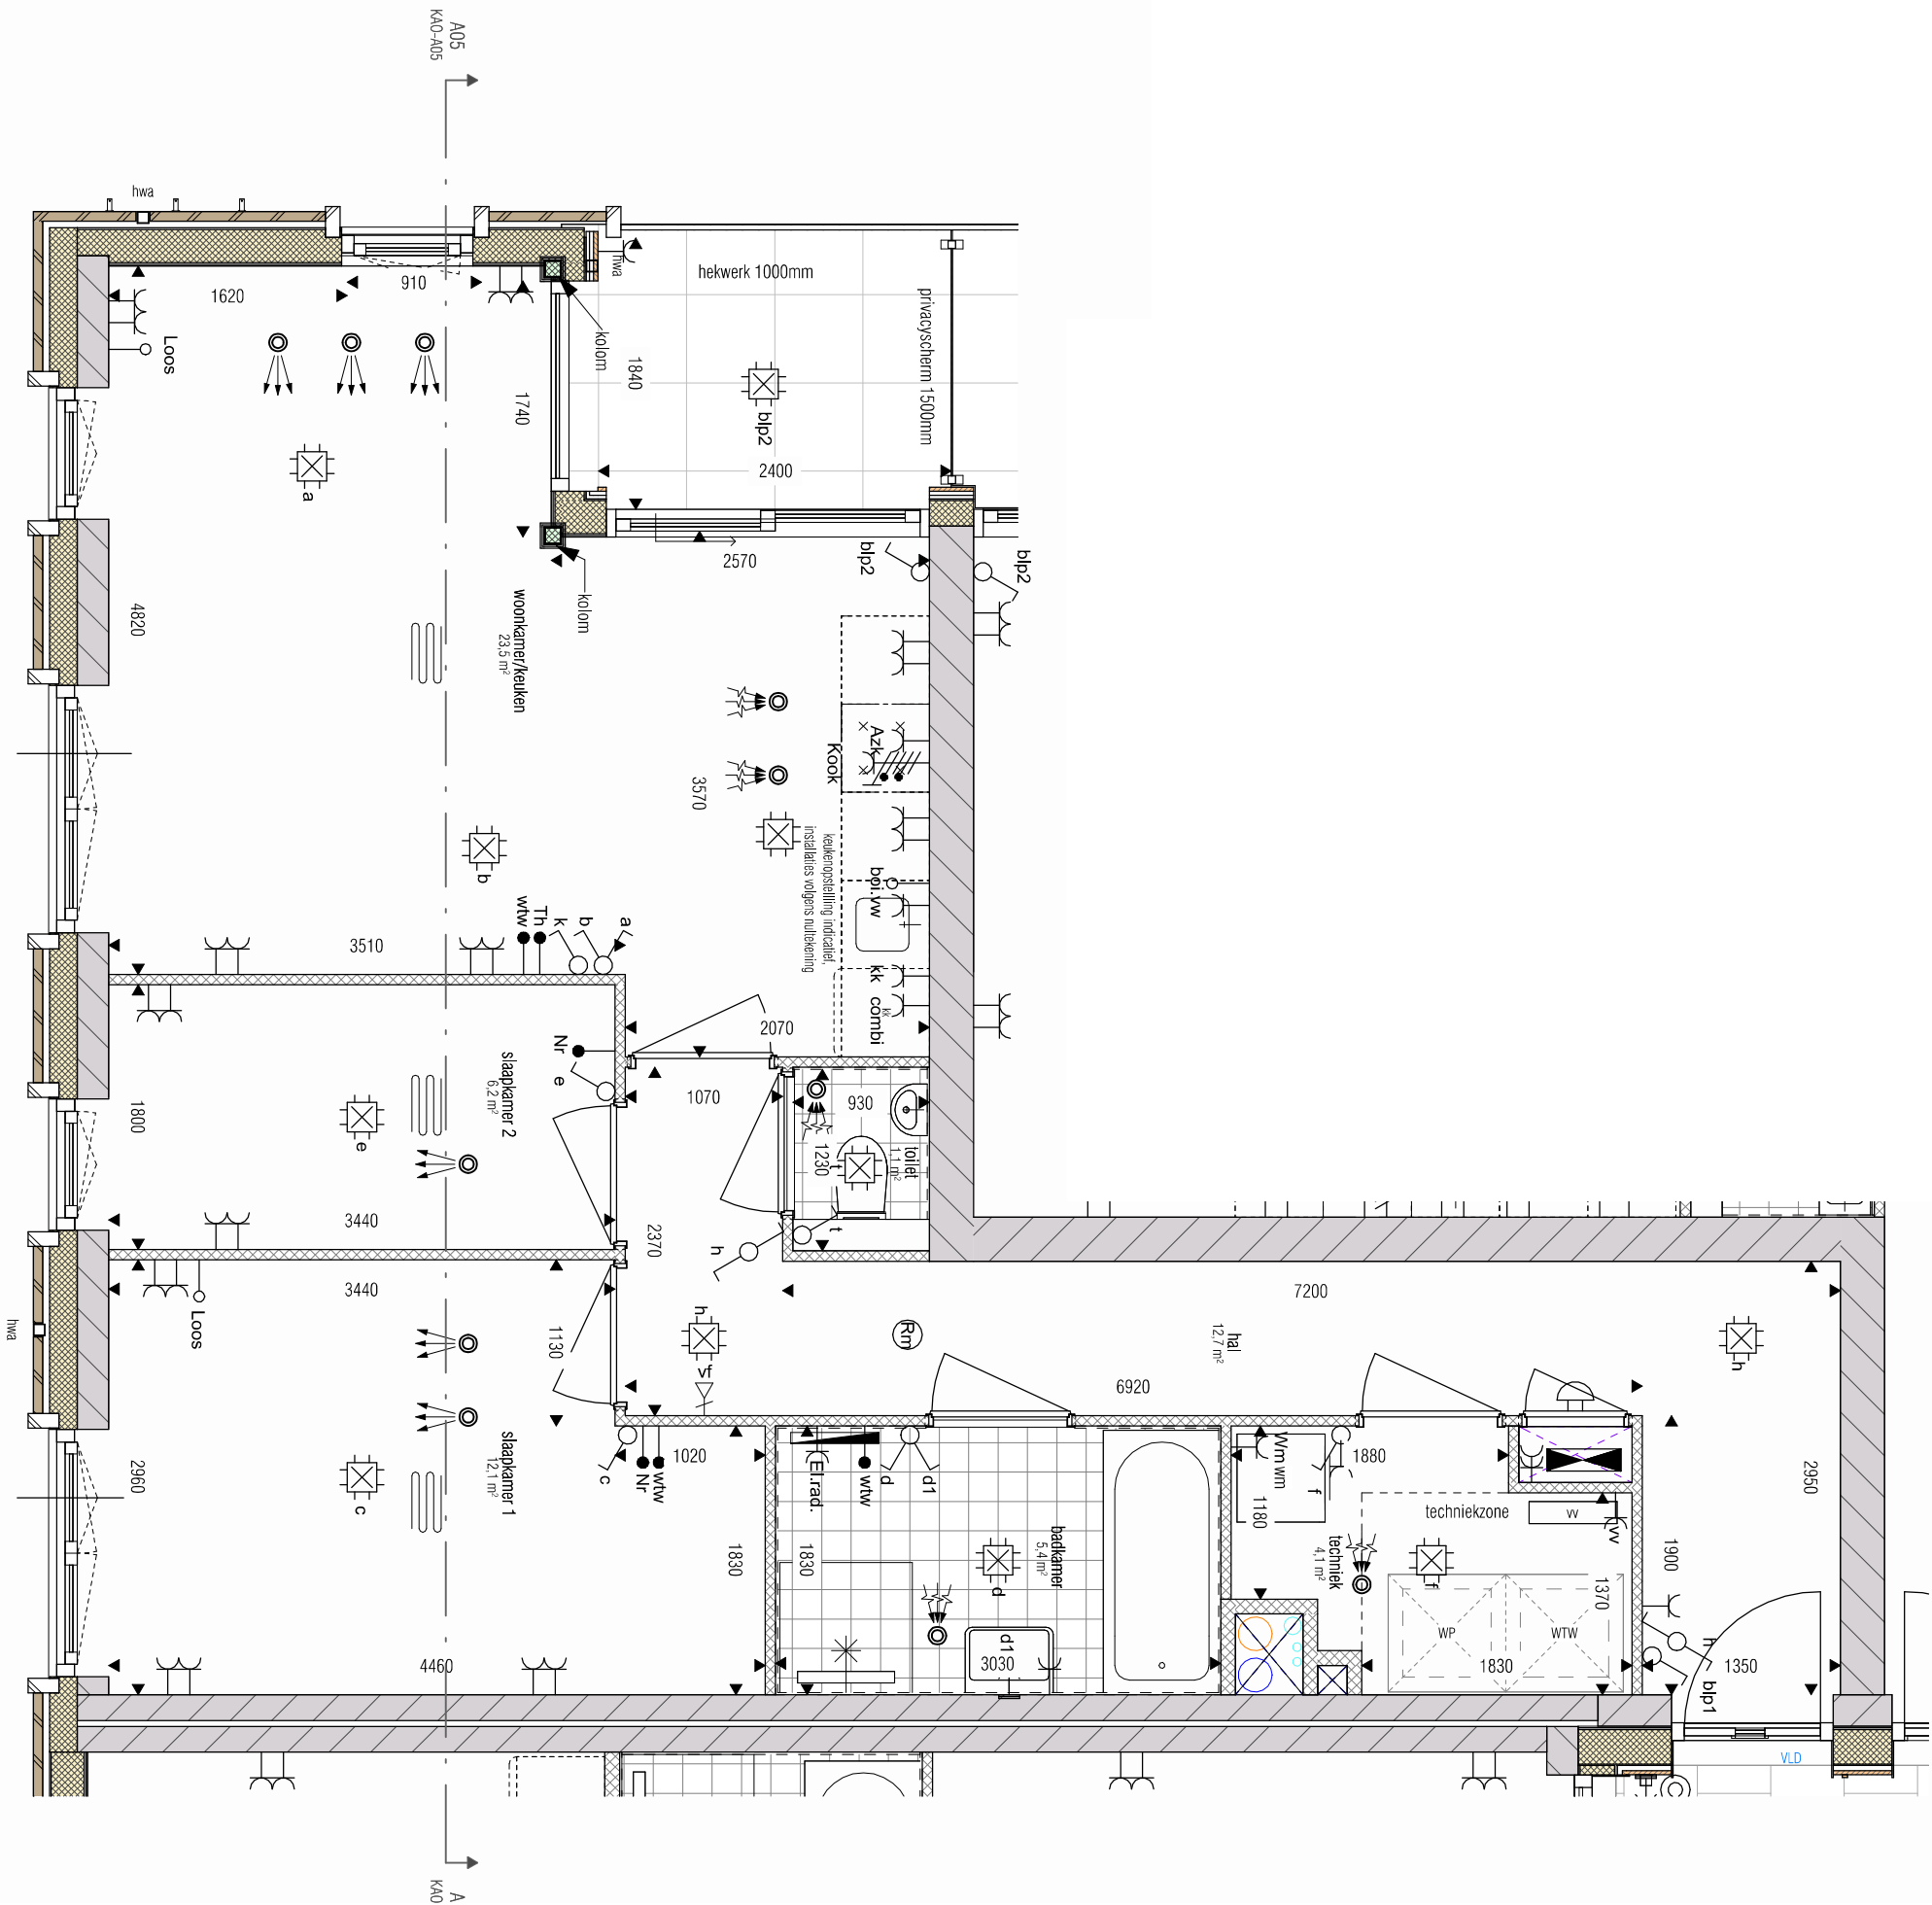

KA0_BNR A05_00 begane grond

1 : 50

Concept