


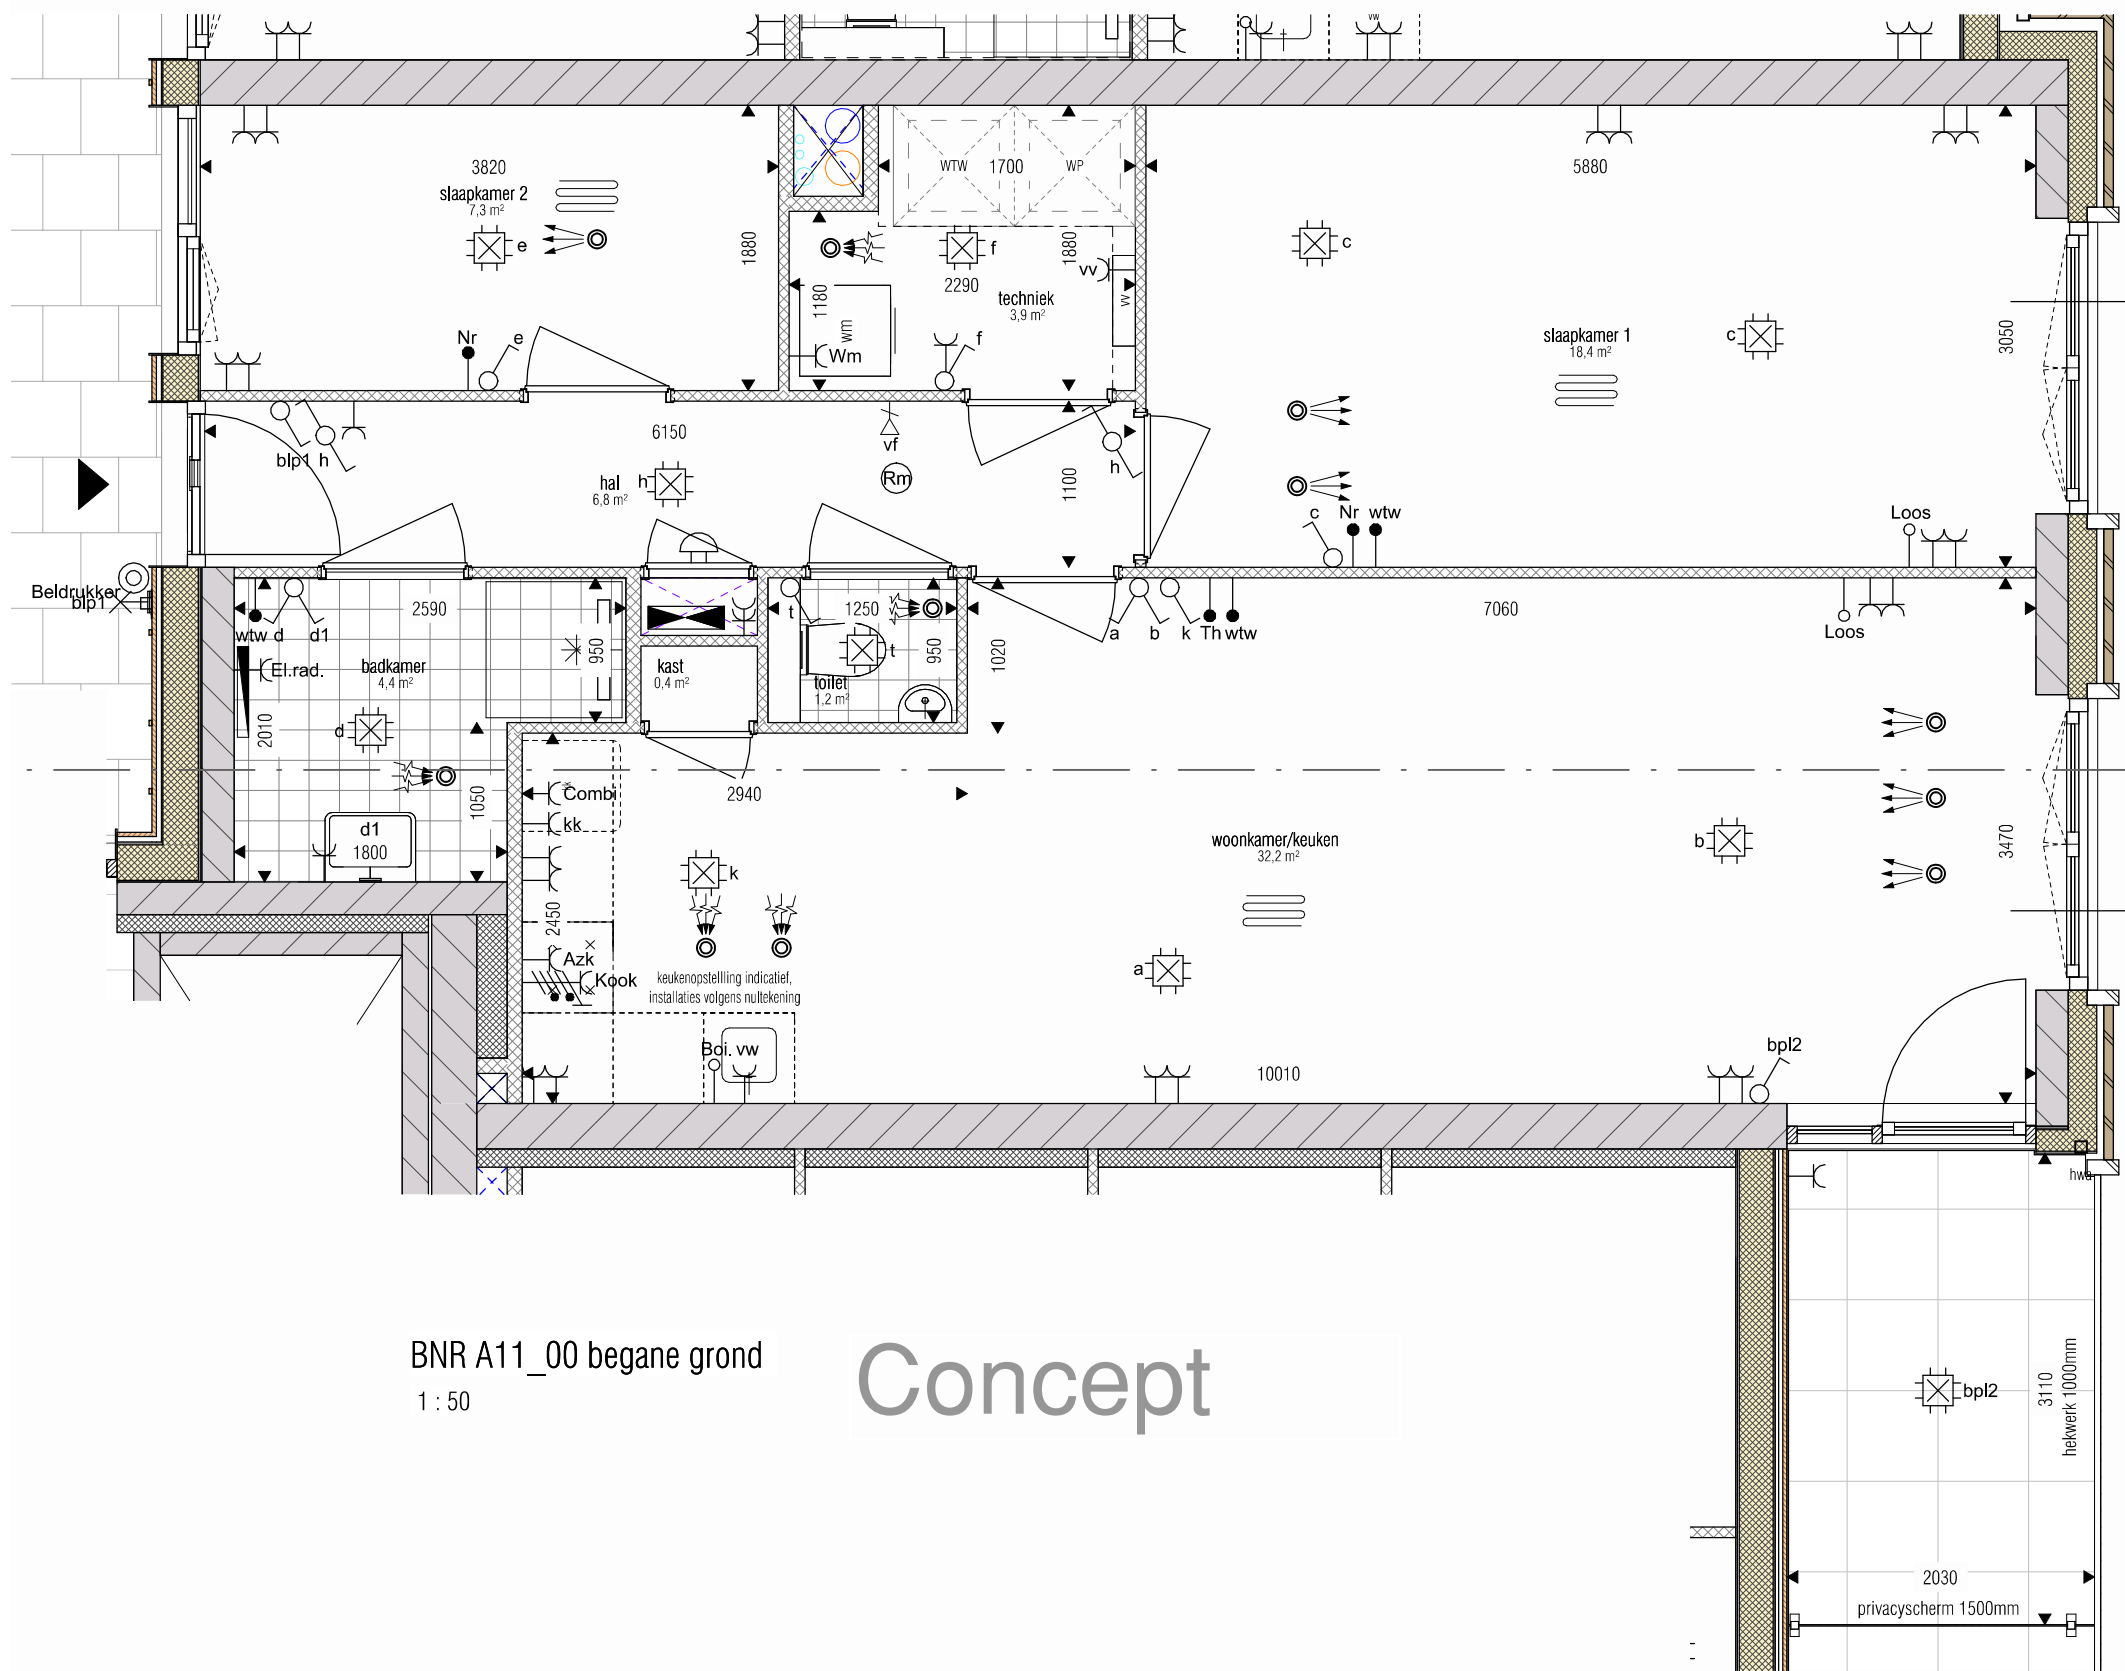

BNR A11_00 begane grond
1 : 50

Concept